


Avec La Terre Estate

Client  
LEEE Developers

Project Address  
Avec La Terre Estate

Location  
Western Cape, Paarl

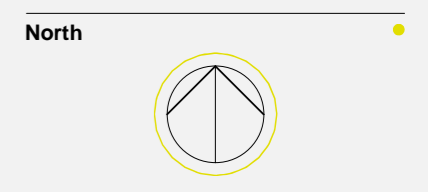

Scale 1 : 100

Date  
2023/10/17

Sheet Name  
Residence 2 - 3 Bed Single Storey House


Drawing No.  
+ A(PR)1003

A2 | Rev 1

2023/11/01 14:04:14

Residence 2	
Name	Area

Covered Outdoor	32 m <sup>2</sup>
Internal	213 m <sup>2</sup>
<b>Total</b>	<b>244 m<sup>2</sup></b>

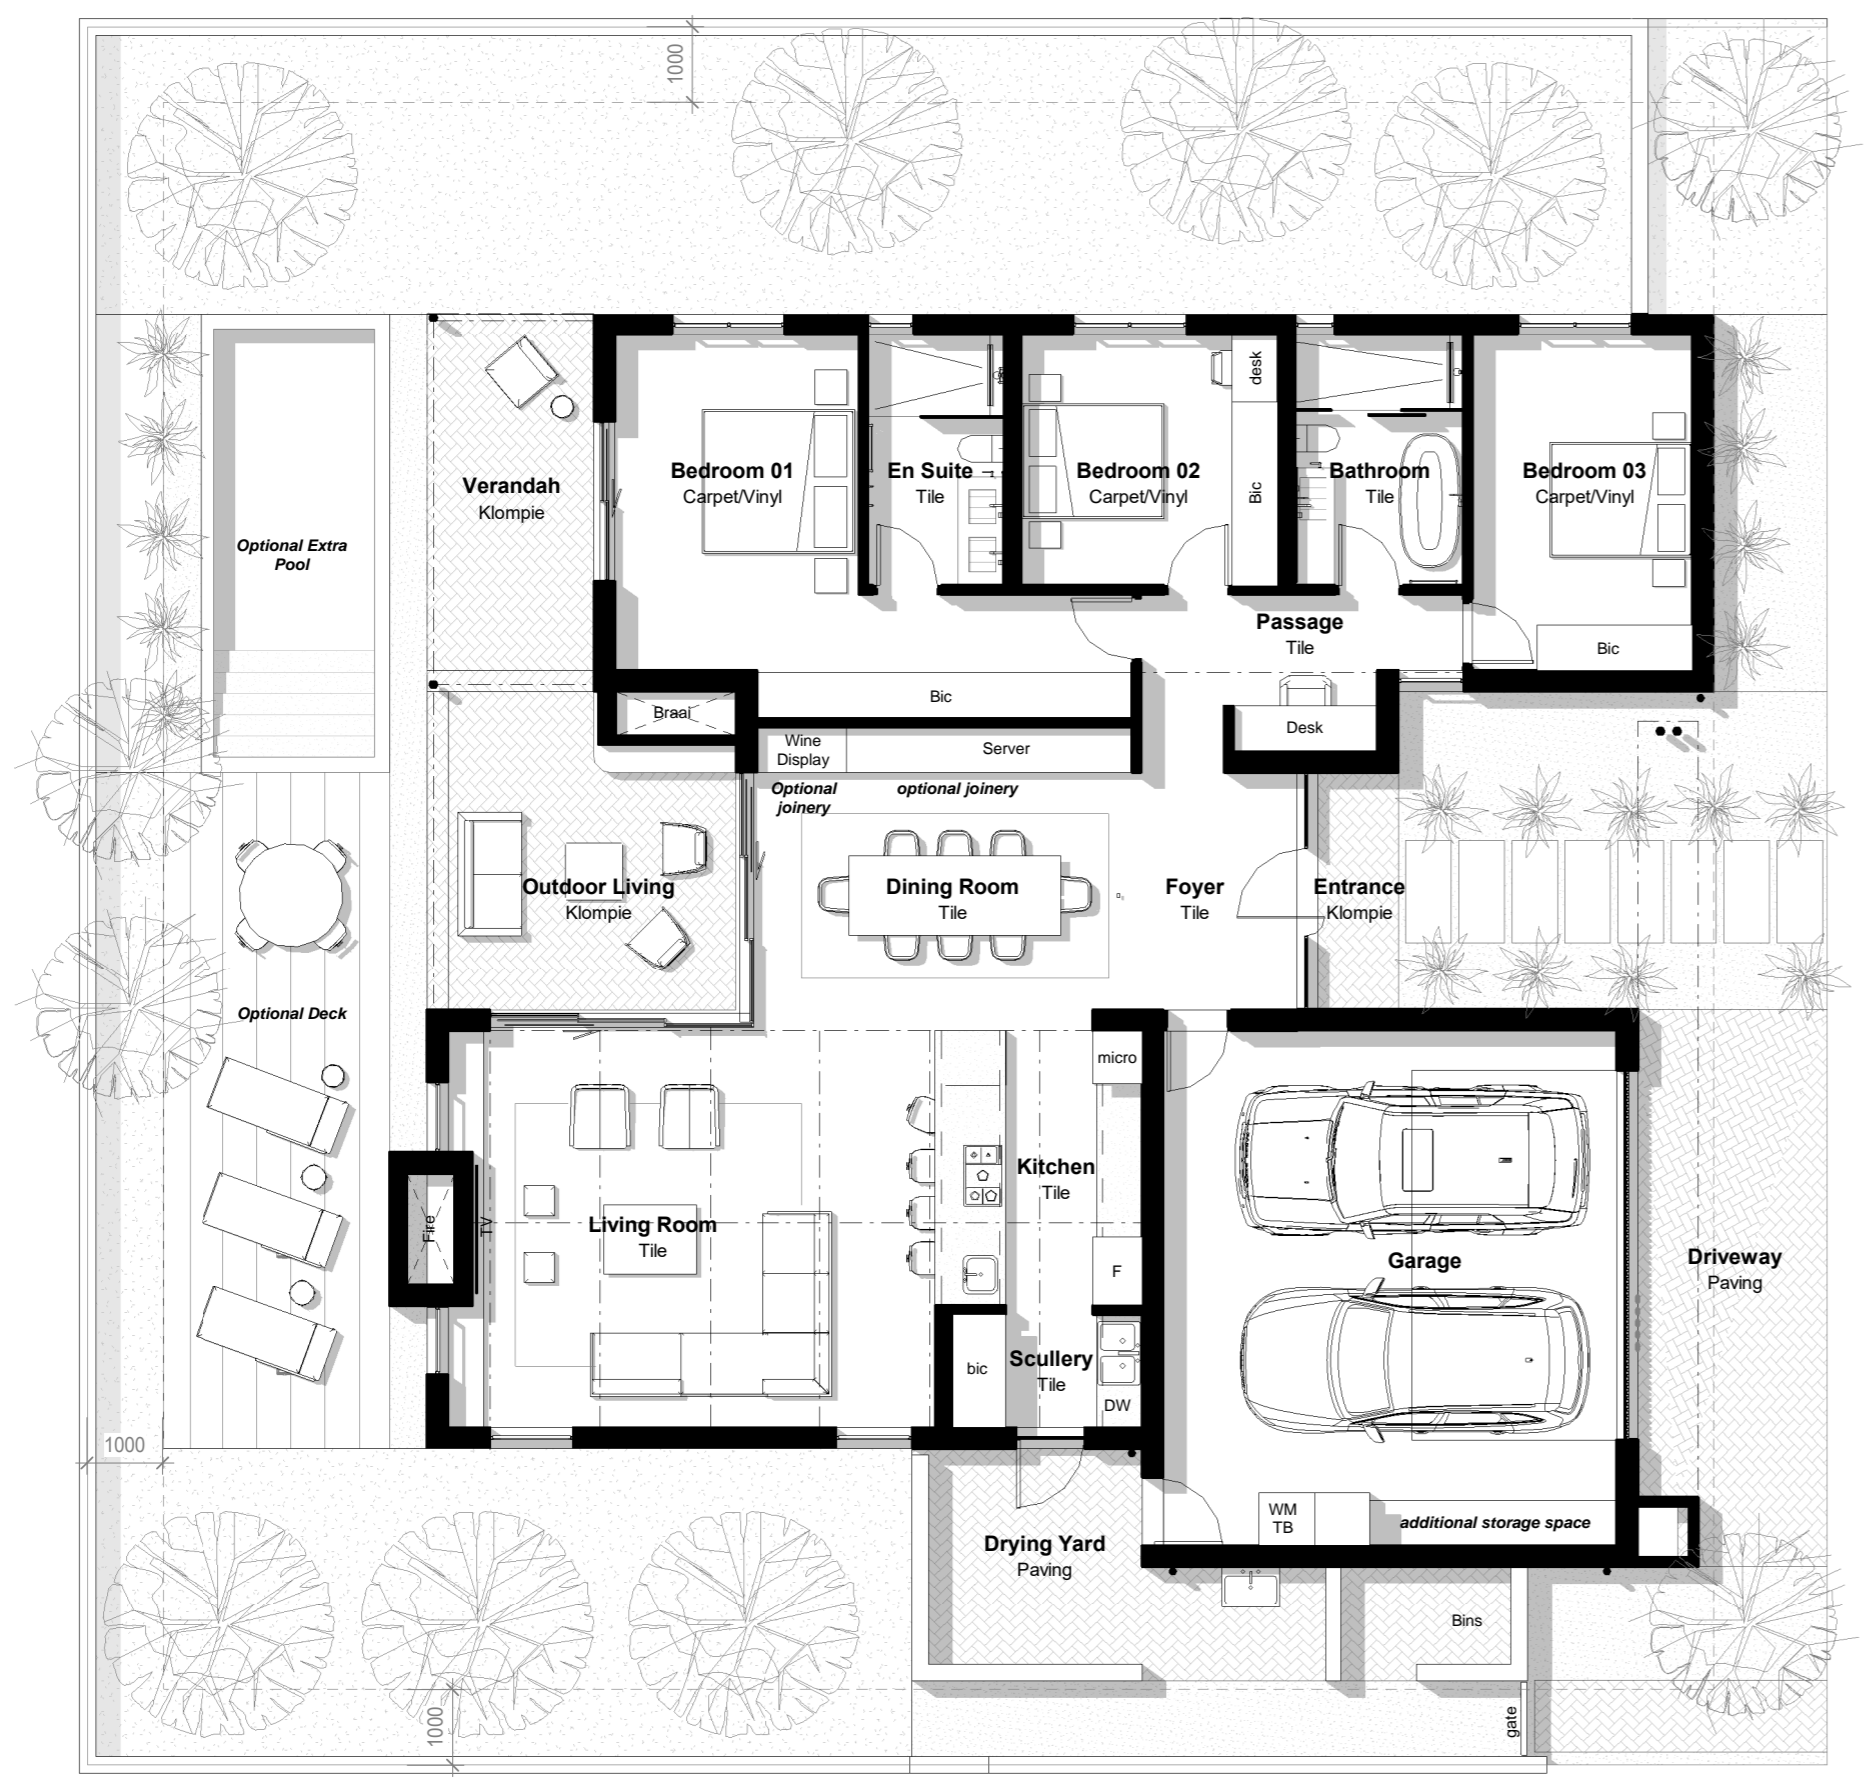

Ground Floor Plan  
1 : 100

