



Residence 3	
Name	Area
Covered Outdoor	66 m ²
Internal	299 m ²
Total	365 m²

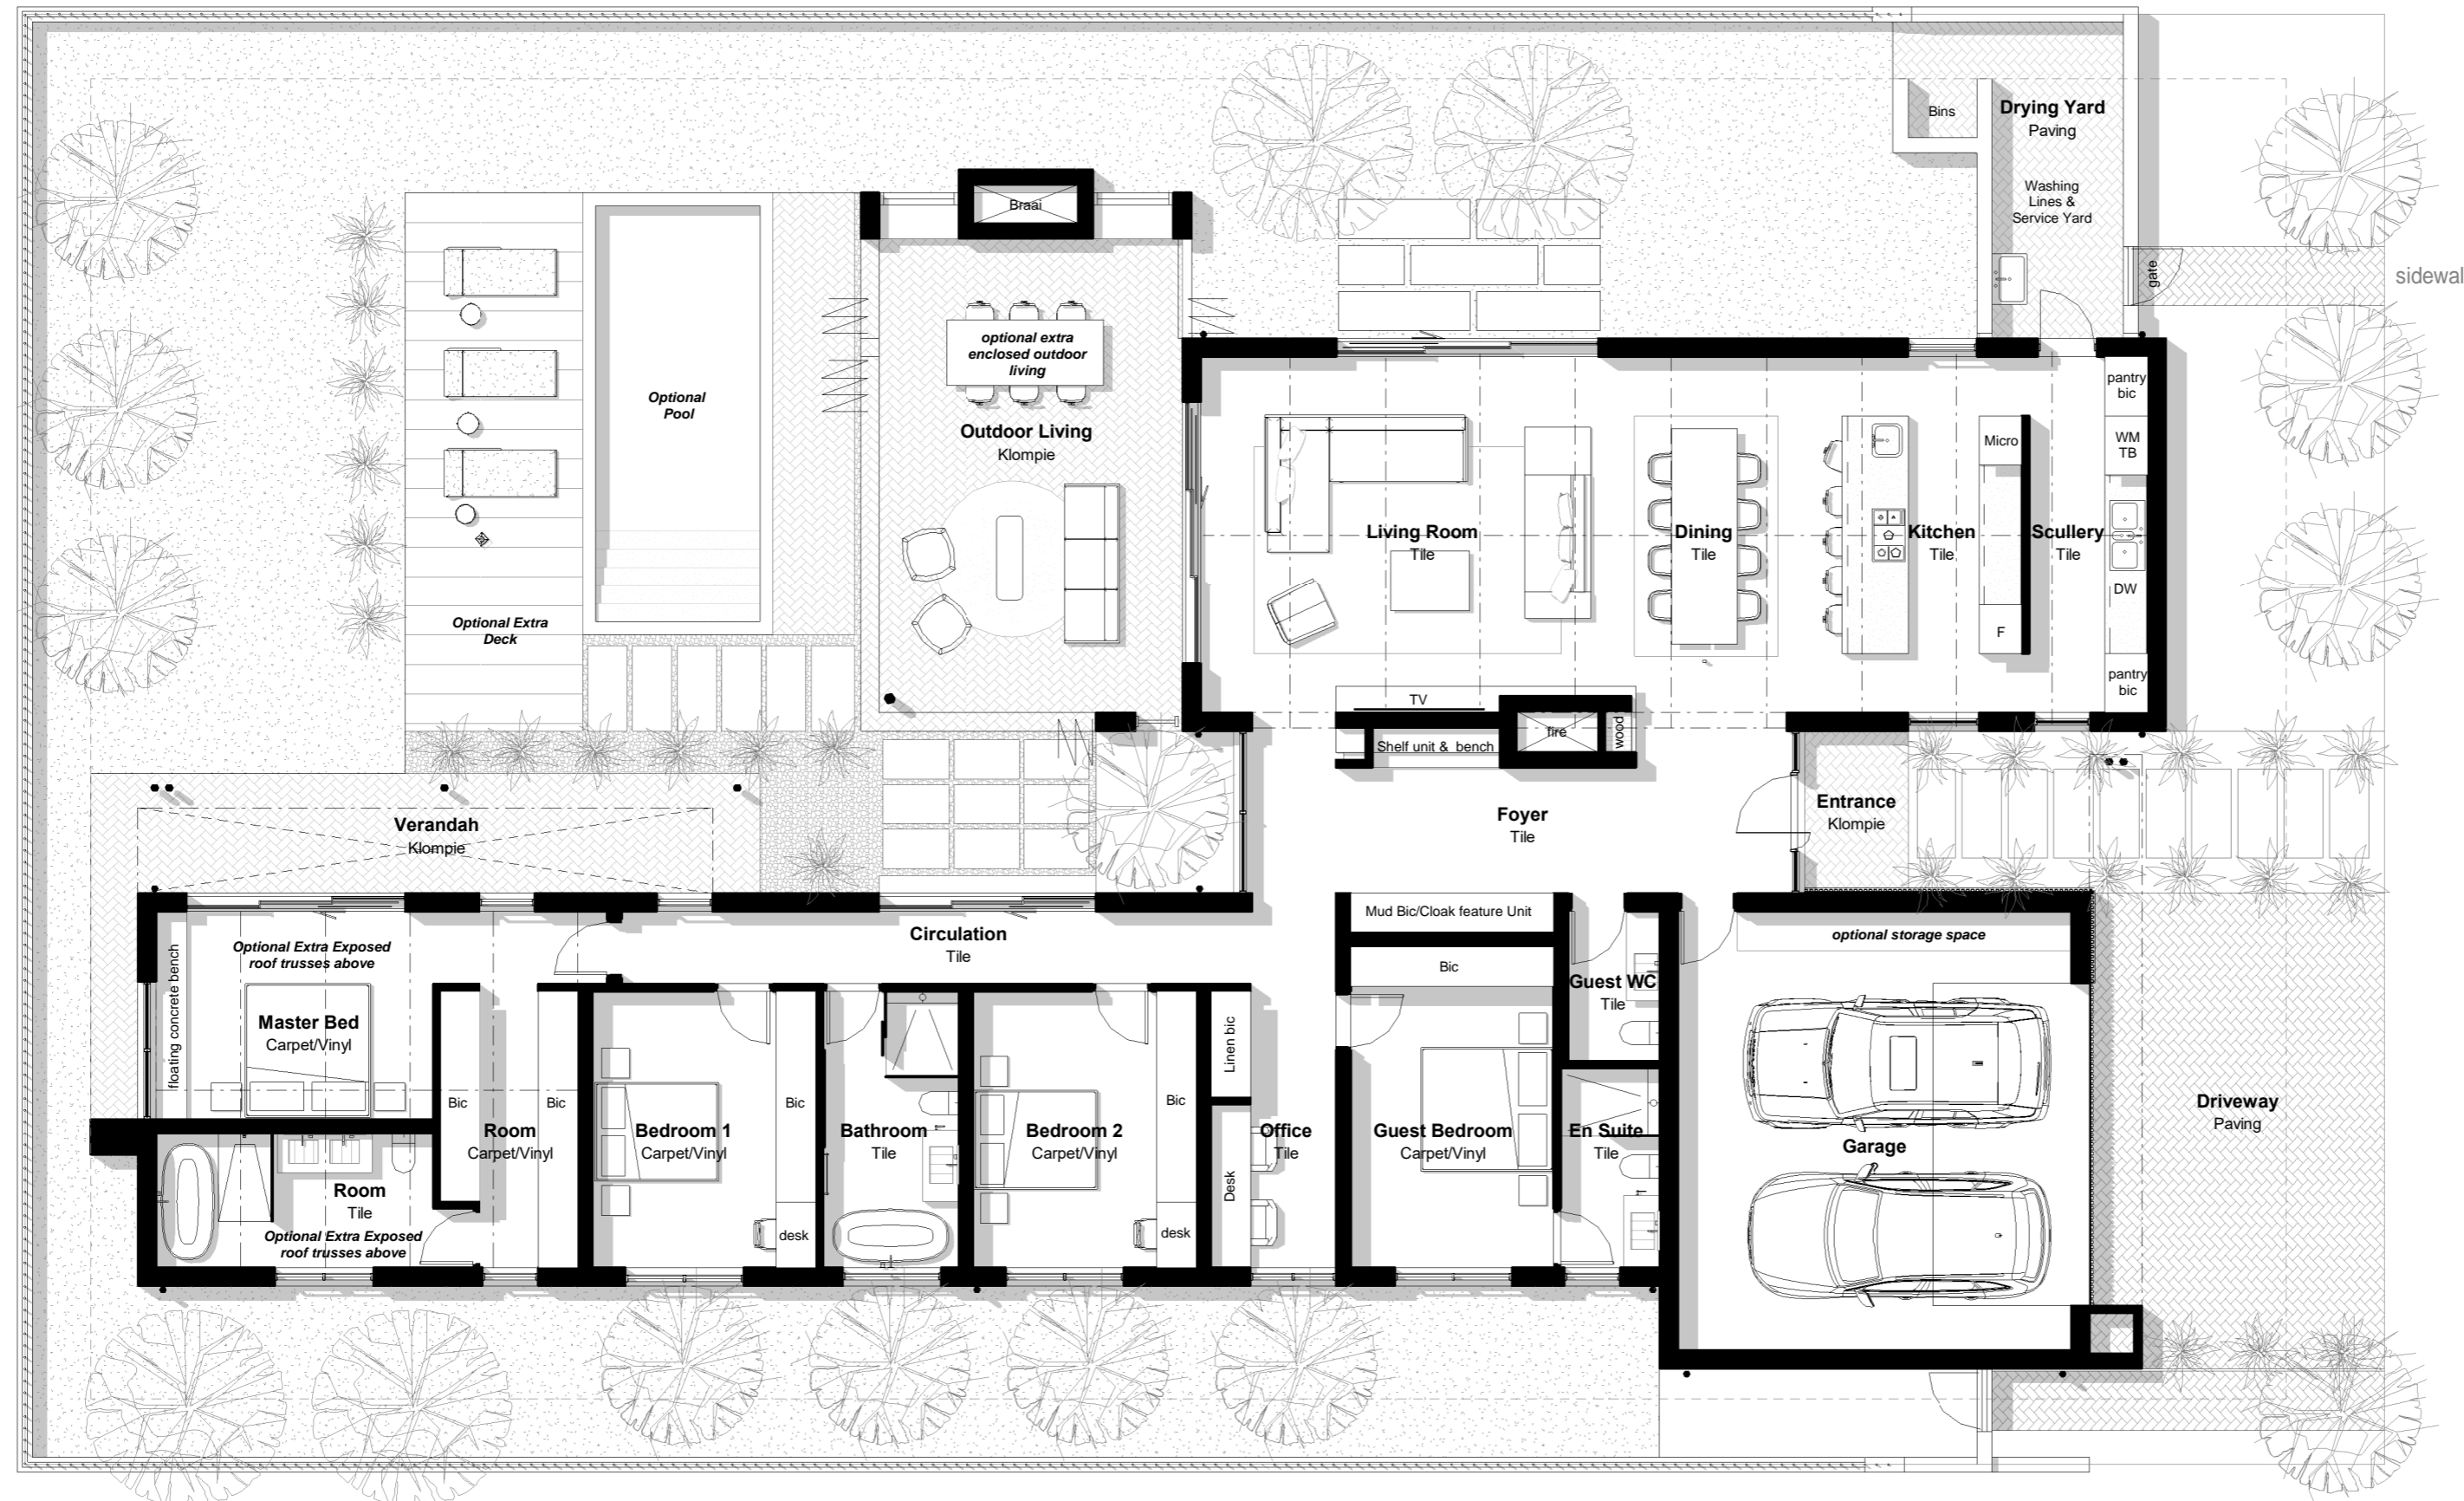

Ground Floor Plan
1 : 100

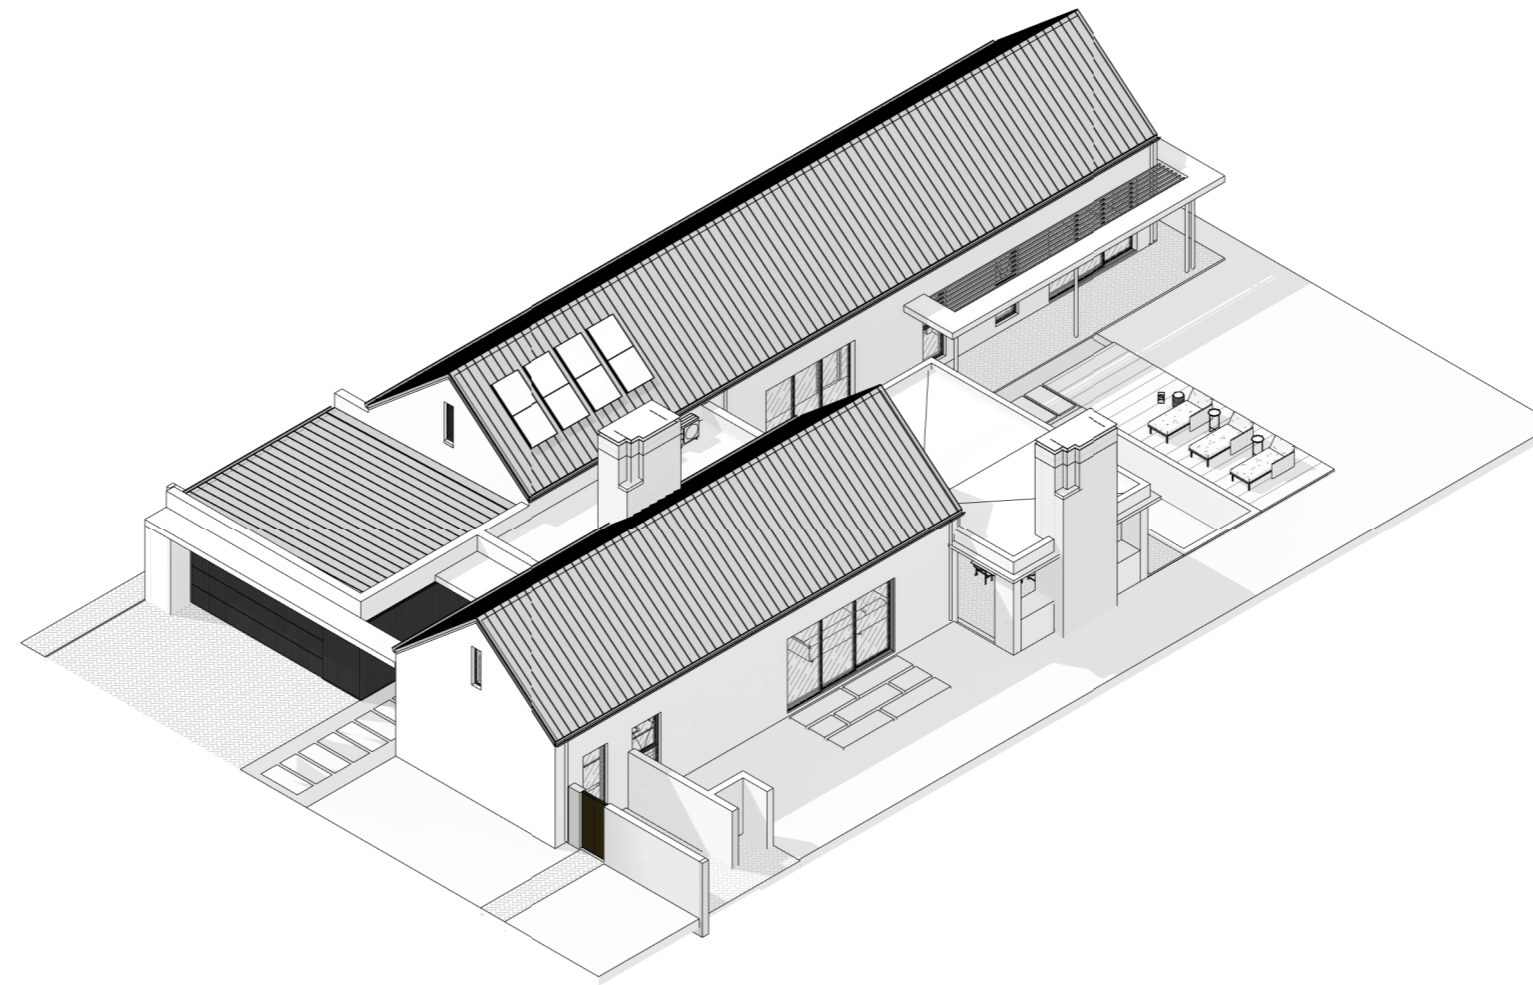

Avec La Terre Estate

Client
LEEE Developers

Project Address
Avec La Terre Estate

Location
Western Cape, Paarl

North



Scale 1 : 100
0 2 000 4 000mm
SCALE 1:100

Date
2023/10/17

Sheet Name
Residence 3 - 4 Bed Single Storey House

Drawing No.
+ A(PR)1003

A2

Rev
1

